



2 SIDE ELEVATION
SCALE: 6"=1'-0" 01 / P4

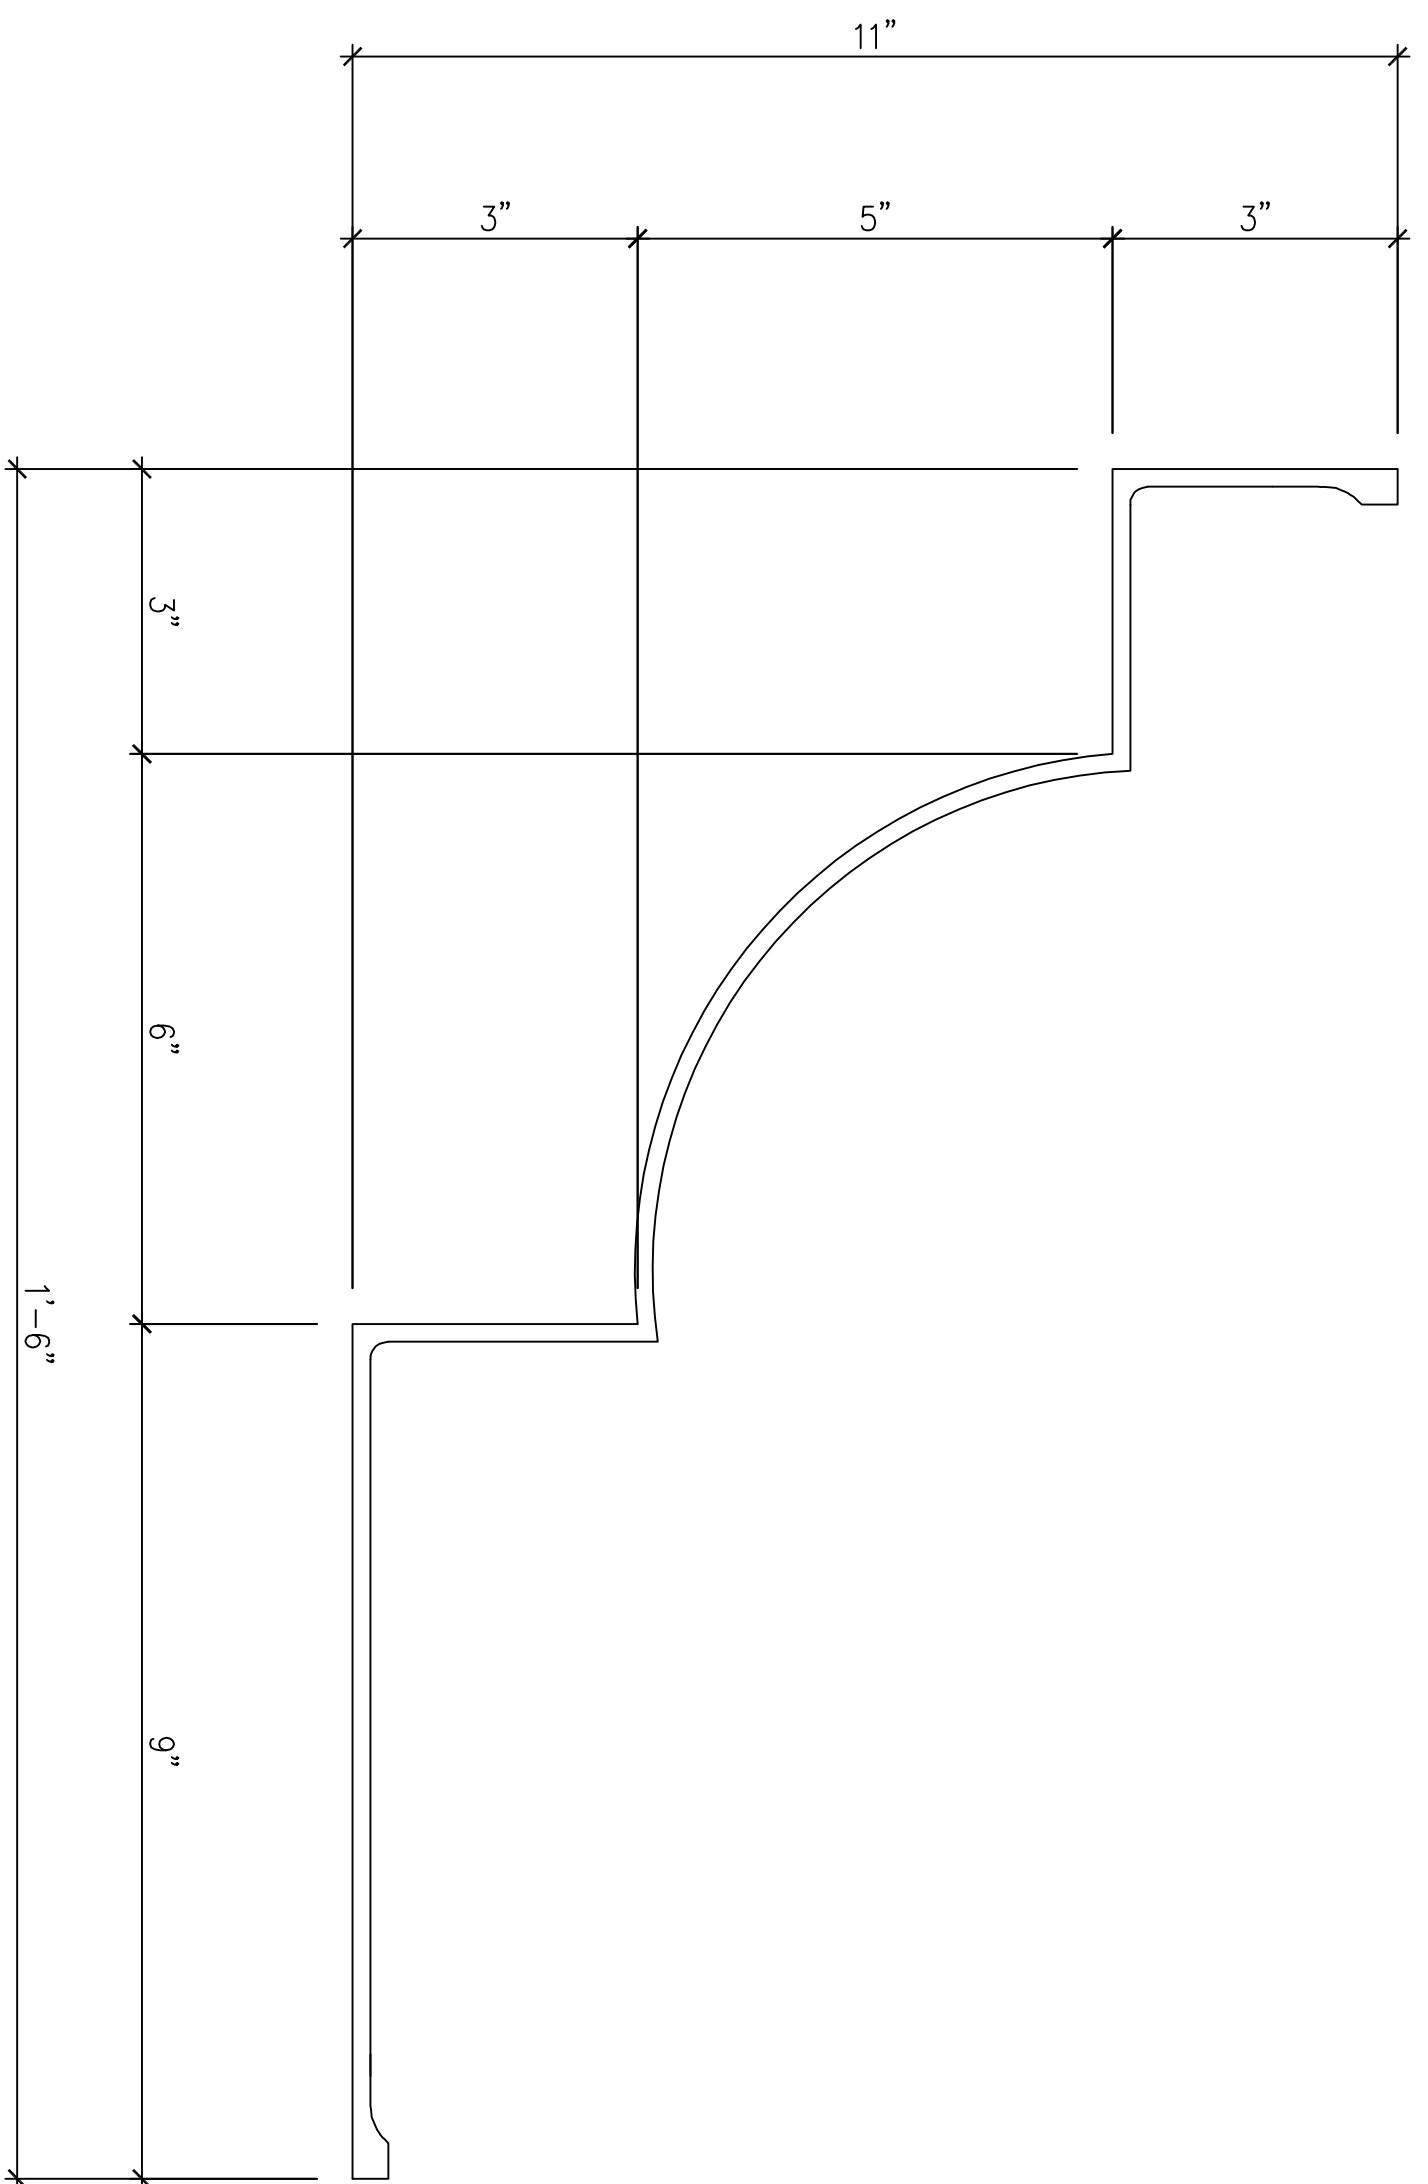

1 SECTION DETAIL
SCALE: 6"=1'-0"

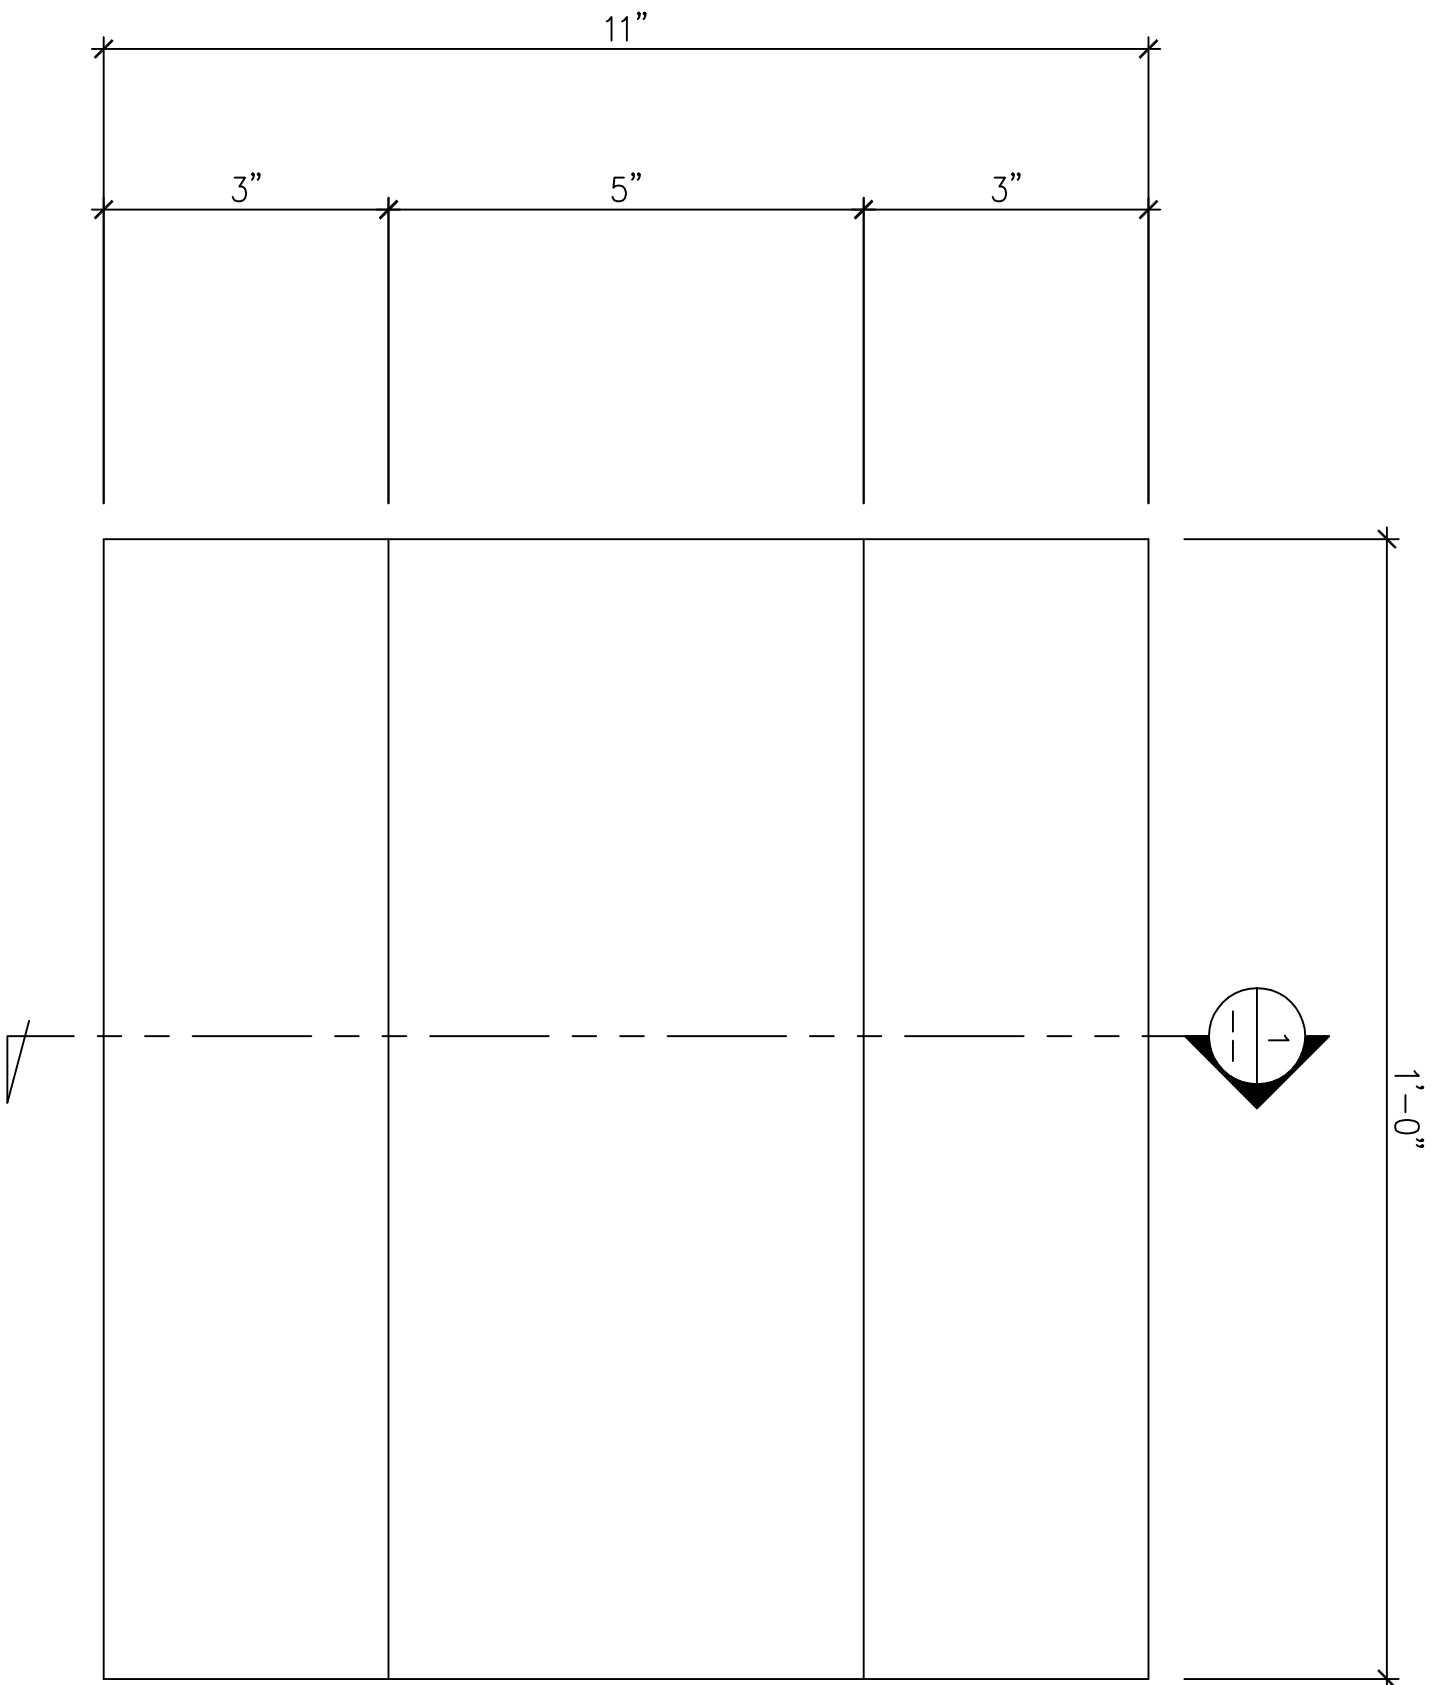

3 FRONT ELEVATION
SCALE: 6"=1'-0"

GFRG PERGOLA END CAP - SMOOTH (UNFINISHED)

REQ'D : (4) 01 / P4 FRG PERGOLA END CAP
11"H x 1'-0"W x 1'-6"L

TOTAL : (4)

AS SHOWN

1

REVISION NO.	BR:

MORGAN MEMORIAL HOSPITAL
1740 LIONS CLUB ROAD
MADISON, GEORGIA

FIRST CLASS BUILDING PRODUCTS

3600 DALLAS HIGHWAY • SUITE 230-387
MARIETTA, GEORGIA 30064 • USA
Phone 770.514.8141 • Fax 770.514.0731

DRAWN BY:
TAN

CHECKED BY:

DATE:
12.19.2017

SCALE:
AS SHOWN

OBJ FILE NO.:

MMH_P4.DWG

P4
DRAWING CODE