


**PADUCAH REGIONAL CAMPUS
 EDUCATION CENTER
 MURRAY STATE UNIVERSITY**

FIRST CLASS BUILDING PRODUCTS


3600 DALLAS HIGHWAY - SUITE 230-387
 MARIETTA, GEORGIA 30064 - USA
 Phone 770.514.8141 - Fax 770.514.0731

DRAWN BY:
R. ELLSWORTH
 CHECKED BY:
 DATE:
 02.18.2013
 SCALE:
 3/32"=1'-0"
 SHEET NO.
 PADUCAH7.DWG


F7

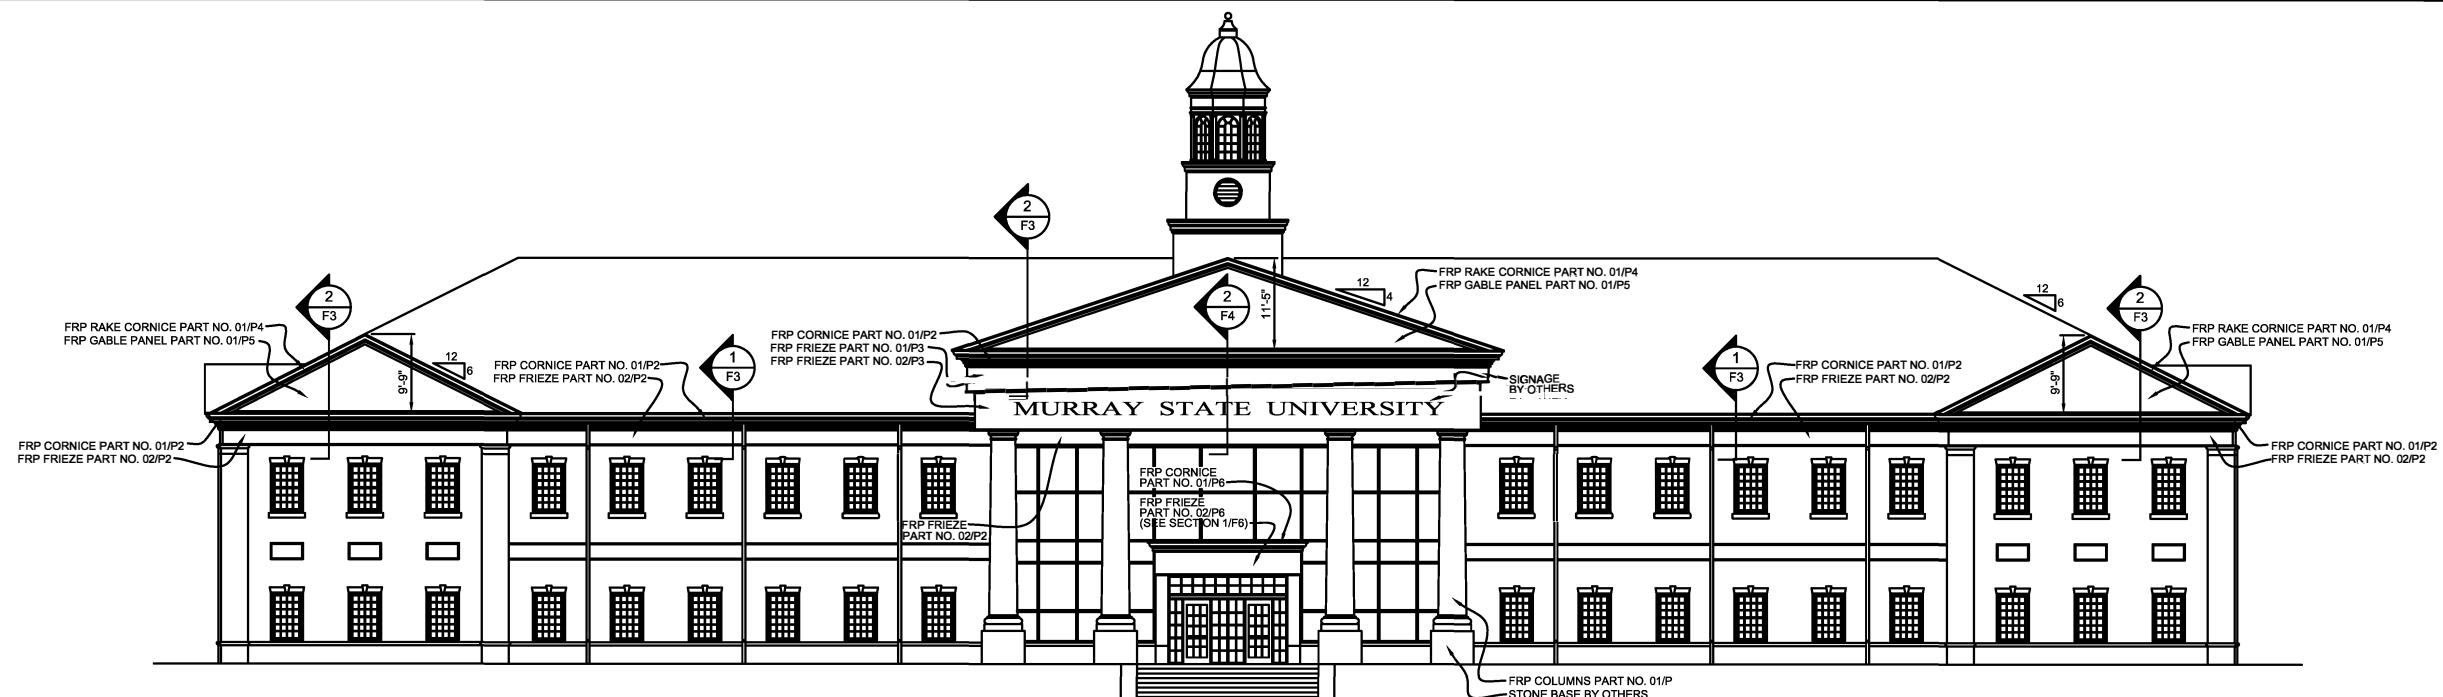


1 EXTERIOR ELEVATION - SOUTH
 SCALE: 3/32"=1'-0"

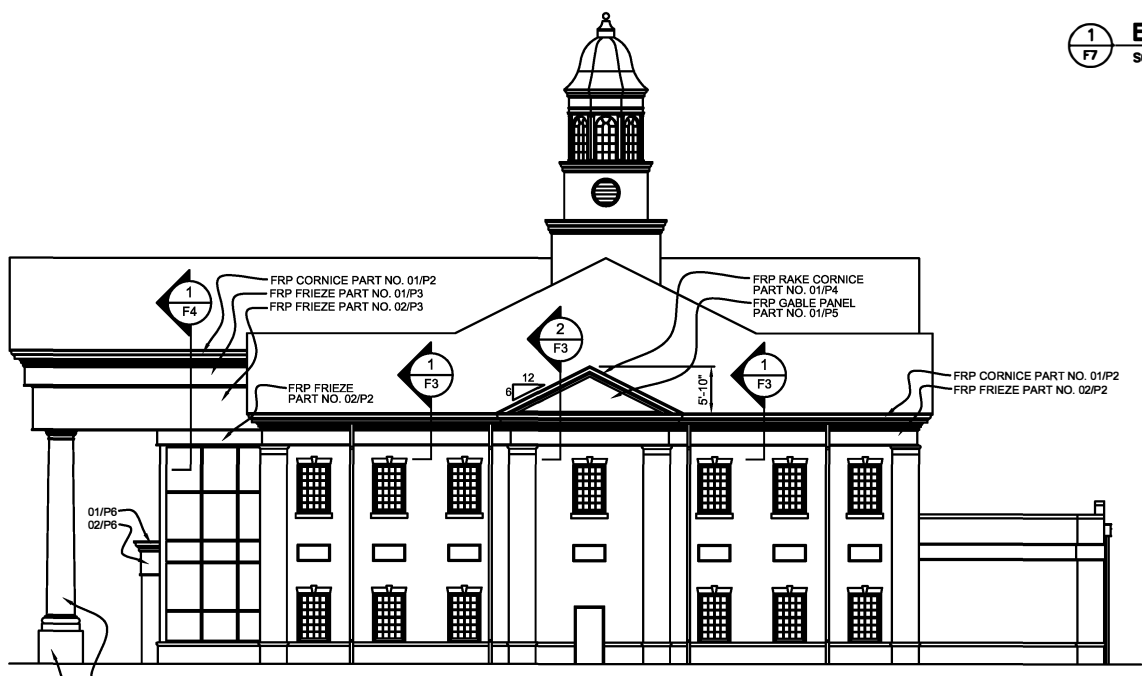

2 EXTERIOR ELEVATION - EAST
 SCALE: 3/32"=1'-0"

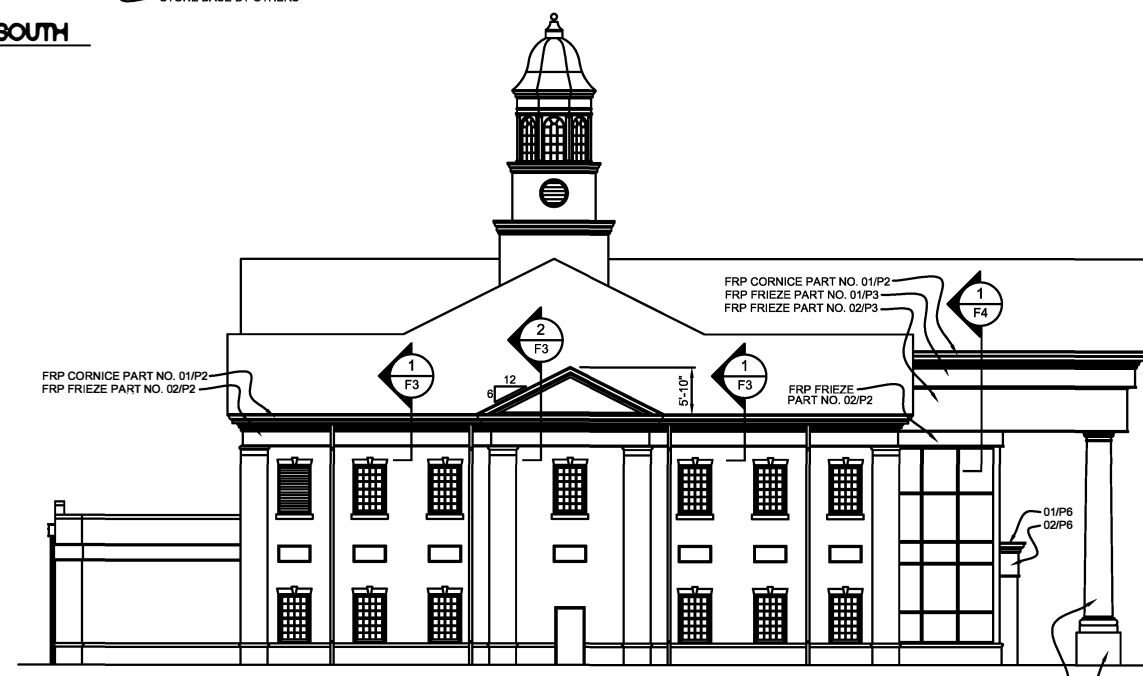

3 EXTERIOR ELEVATION - WEST
 SCALE: 3/32"=1'-0"

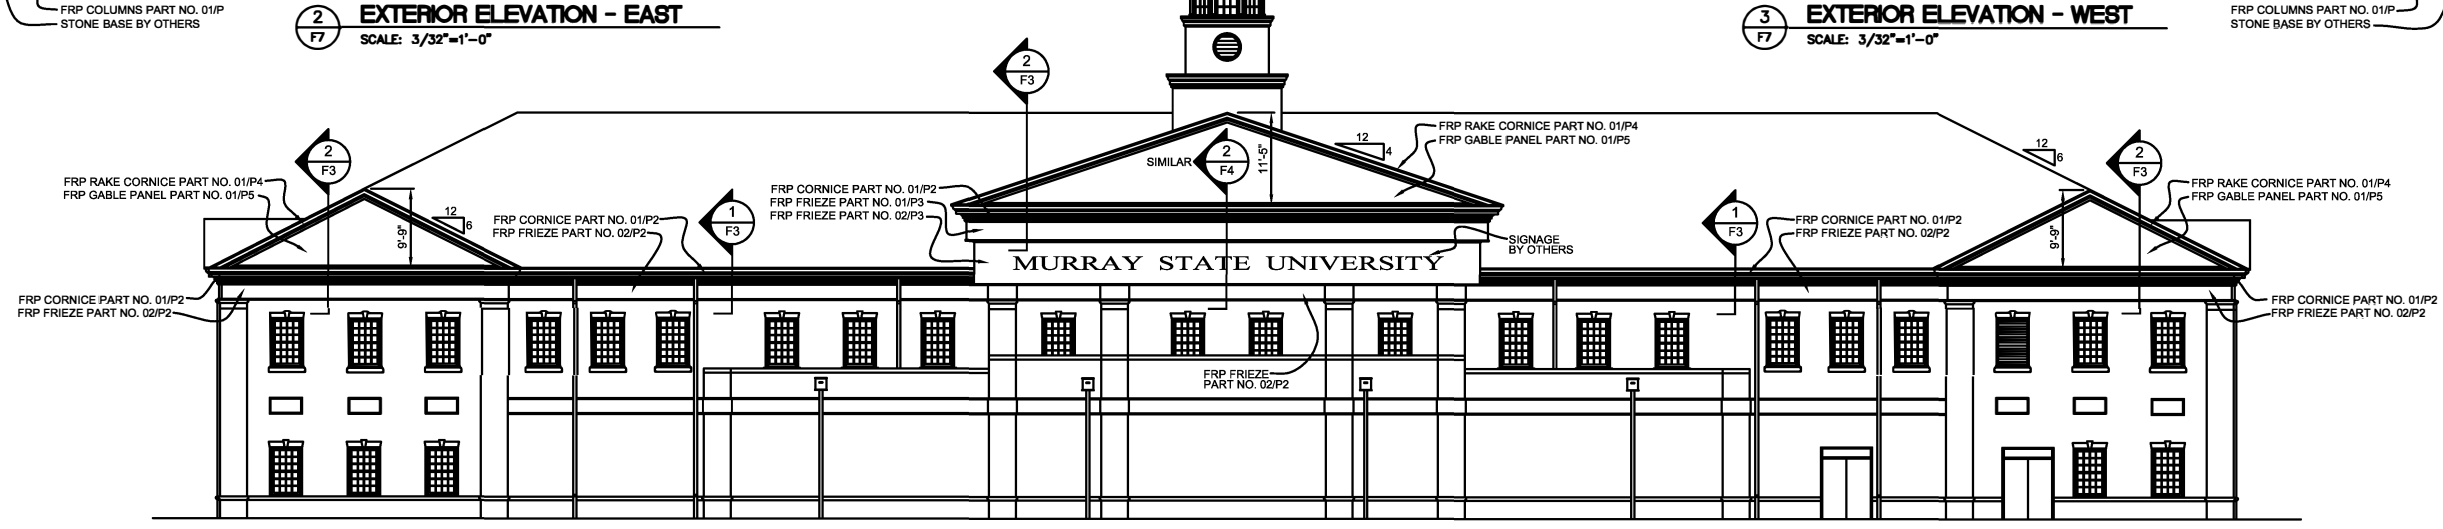

4 EXTERIOR ELEVATION - NORTH
 SCALE: 3/32"=1'-0"