



2 ELEVATION  
SCALE: 3"=1'-0"

01 / P3

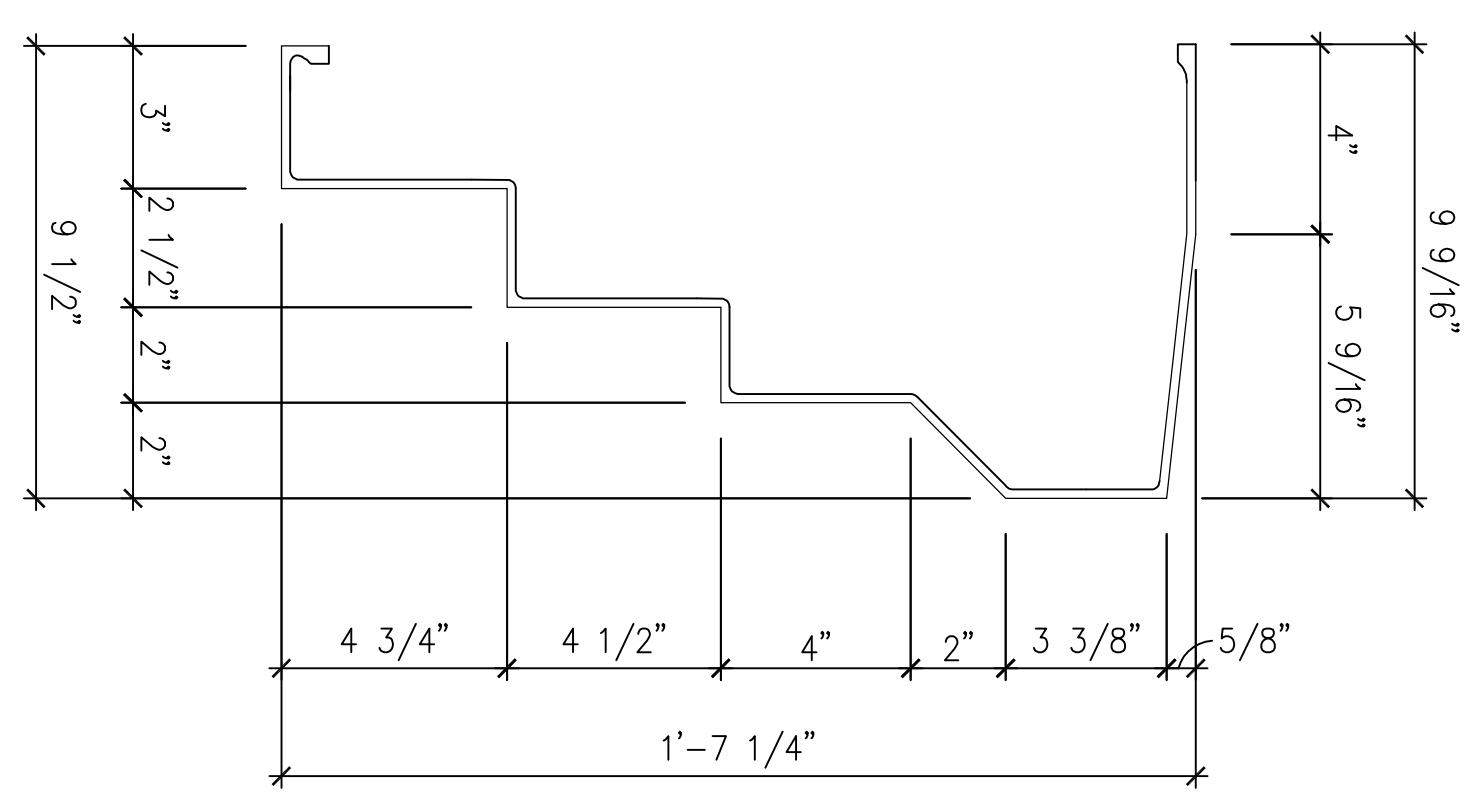


1 SECTION DETAIL  
SCALE: 3"=1'-0"

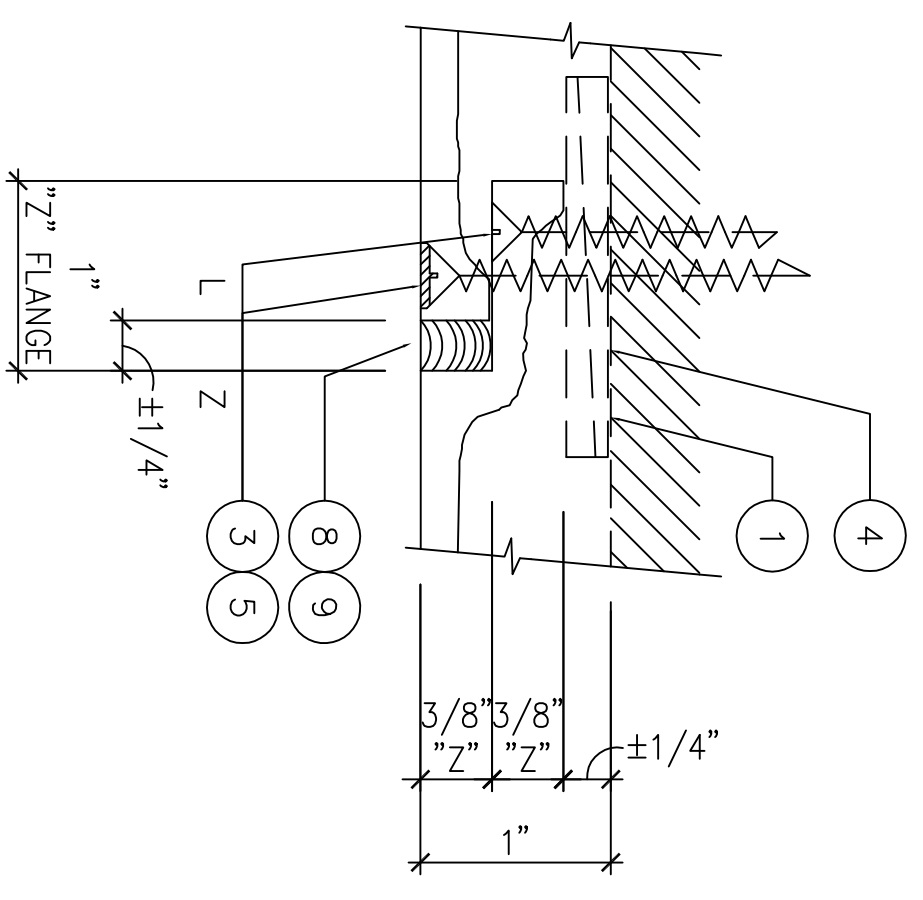

CONNECTION DETAIL

FULL

A

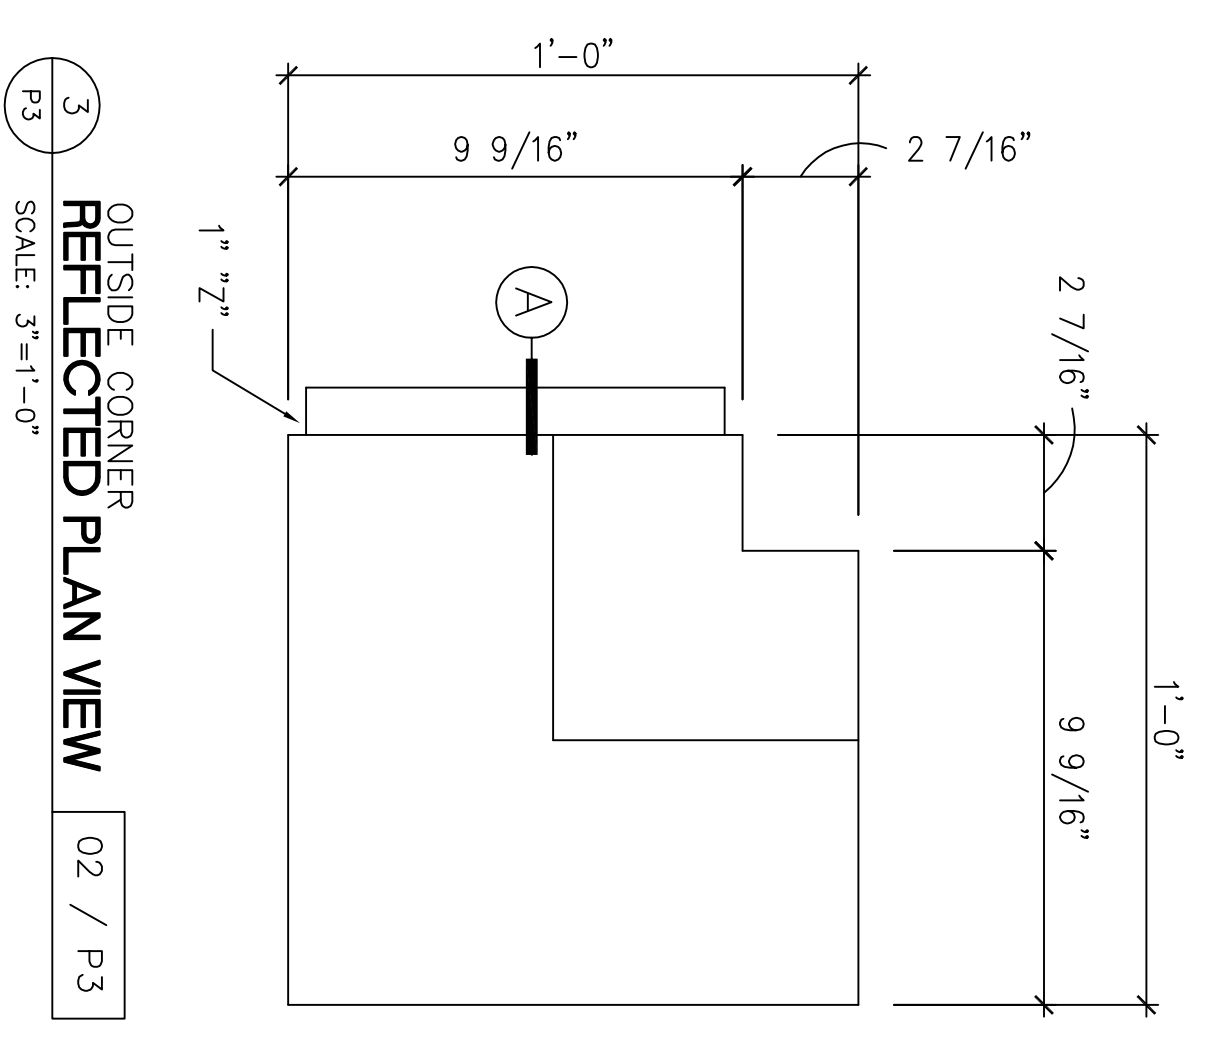

3 OUTSIDE CORNER REFLECTED PLAN VIEW  
SCALE: 3"=1'-0"

02 / P3

REQ'D : ( 12 )

01 / P3

( 6 )

02 / P3

TOTAL : ( 18 )

FRP CORNICE  
1'-7 1/4"H x 9 9/16"D  
8'-0"L STRAIGHT Z/L

FRP CORNICE - OSC  
1'-7 1/4"H  
1'-0"W x 1'-0"D SQUARE Z/L

GFRP CORNICE - FACTORY FINISHED SIMULATED STONE

AS SHOWN

1

REVISION NO. BR:


THE PEOPLE'S BANK  
GLASGOW, KENTUCKY

FIRST CLASS BUILDING PRODUCTS  
3600 DALLAS HIGHWAY - SUITE 230-387  
MARIETTA, GEORGIA 30064 - USA  
Phone 770.514.8141 • Fax 770.514.0731

DRAWN BY: TAN  
CHECKED BY: PB

DATE: 03.05.2018  
SCALE: AS SHOWN

09 THE NO. PB\_P31DWG

**P3**  
DRAWING NO. 12