


NOTES:

1. MATERIAL: FIBERGLASS REINFORCED POLYMER (FRP)
2. WEIGHT: COLUMN: 78 Lbs.  
CAP: 6 Lbs.  
BASE: 11.5 Lbs.
3. MATERIAL THICKNESS.  
COLUMN: 3/8"
4. INSIDE DIAMETER AT TOP OF COLUMN: 7"
5. OUTSIDE DIAMETER AT TOP OF COLUMN: 8"
6. INSIDE DIAMETER AT BOTTOM OF COLUMN: 8 5/8"
7. OUTSIDE DIAMETER AT BOTTOM OF COLUMN: 9 1/2"
8. TAPER STARTS FROM BOTTOM OF COLUMN: 32"
9. FLUTES START FROM BOTTOM OF COLUMN: 14 1/4"
10. MAXIMUM LOAD BEARING WEIGHT: 14000 Lbs.
11. 20 FLUTES

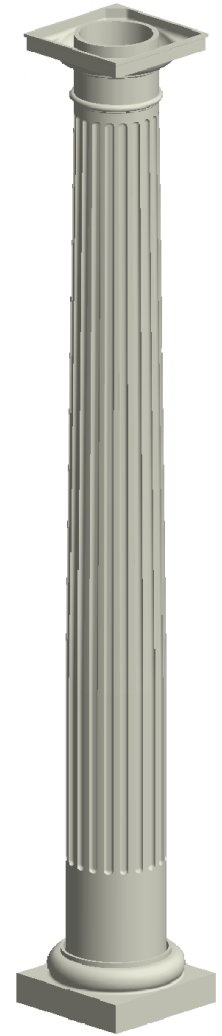

NOT TO SCALE

First Class Building Products -bW  
 3600 Dallas Highway Suite 230-387  
 Marietta, GA 30064  
 Tel: 770-514-8141  
 Email: firstclassbp@gmail.com  
 www.firstclassbp.com

DRAWN Bryan Daniels	5/16/2016
CHECKED	
QA	
DIMENSIONS ARE IN INCHES	
TOLERANCE: ± 1/4"	

TITLE Round Fluted Column Assembly 10" x 8'			
SIZE A	DWG NO FL1008	REV 03	
SCALE 1:12	SHEET 1 OF 1		

2



1