


NOTES:

1. MATERIAL: FIBERGLASS REINFORCED POLYMER (FRP)
2. WEIGHT: COLUMN: 165 Lbs.
CAP: 8 Lbs.
BASE: 9 Lbs.
3. MATERIAL THICKNESS.
COLUMN: $\frac{3}{8}$ "
4. INSIDE DIAMETER AT TOP OF COLUMN: $8 \frac{5}{8}$ "
5. OUTSIDE DIAMETER AT TOP OF COLUMN: $9 \frac{3}{4}$ "
6. INSIDE DIAMETER AT BOTTOM OF COLUMN: $9 \frac{1}{8}$ "
7. OUTSIDE DIAMETER AT BOTTOM OF COLUMN: $9 \frac{3}{4}$ "
8. MAXIMUM LOAD BEARING WEIGHT: 12000 Lbs.
9. NECK RING HEIGHT TO BE DETERMINED BY CUSTOMER

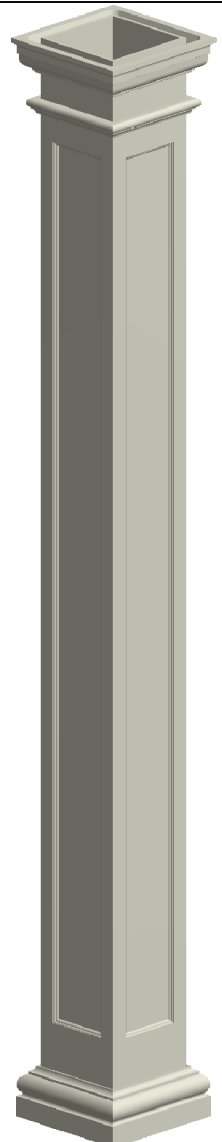

NOT TO SCALE

First Class Building Products, Inc.
3600 Dallas Highway Suite 230-387
Marietta, GA 30064
Tel: 770-514-8141
Email: firstclassbp@gmail.com
www.firstclassbp.com

DRAWN Bryan Daniels	4/13/2016
CHECKED	
QA	
MFG	
APPROVED	
DIMENSIONS ARE IN INCHES	
TOLERANCE: $\pm \frac{1}{4}$ "	

FIRST CLASS
BUILDING PRODUCTS, INC.

TITLE
10" x 9' Square Recessed Panel Post Assembly

SIZE A	DWG NO SQRE1009	REV 03
-----------	--------------------	-----------

SCALE 1:14 SHEET 1 OF 1