


NOTES:

1. MATERIAL: FIBERGLASS REINFORCED POLYMER (FRP)
2. WEIGHT: COLUMN: 190 Lbs.
CAP: 9 Lbs.
BASE: 12 Lbs.
3. MATERIAL THICKNESS.
COLUMN: 3/8"
4. INSIDE DIAMETER AT TOP OF COLUMN: 10 1/2"
5. OUTSIDE DIAMETER AT TOP OF COLUMN: 11 3/4"
6. INSIDE DIAMETER AT BOTTOM OF COLUMN: 11"
7. OUTSIDE DIAMETER AT BOTTOM OF COLUMN: 11 3/4"
8. MAXIMUM LOAD BEARING WEIGHT: 14000 Lbs.
9. NECK RING HEIGHT TO BE DETERMINED BY CUSTOMER
10. 36 FLUTES AT 3/4" WIDE

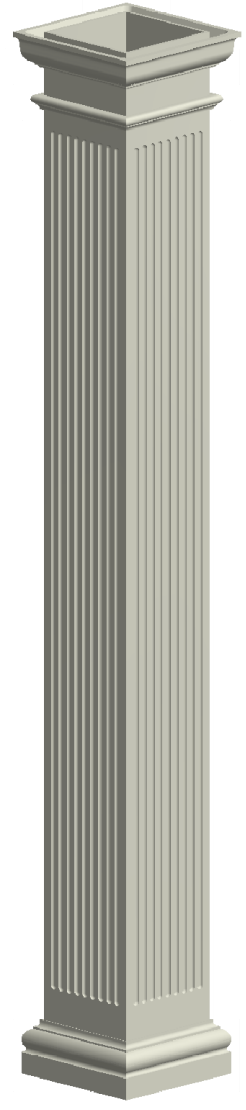

NOT TO SCALE

First Class Building Products -bW
 3600 Dallas Highway Suite 230-387
 Marietta, GA 30064
 Tel: 770-514-8141
 Email: firstclassbp@gmail.com
 www.firstclassbp.com

| | |
|--------------------------|-----------|
| DRAWN Bryan Daniels | 4/13/2016 |
| CHECKED | |
| QA | |
| MFG | |
| APPROVED | |
| DIMENSIONS ARE IN INCHES | |
| TOLERANCE: ± 1/4" | |

| | | | |
|--|-------------------|-----------|--|
| | | | |
| TITLE Square Fluted Post Assembly 12" x 9' | | | |
| SIZE A | DWG NO SQF1209 | REV 03 | |
| SCALE 1:15 | SHEET 1 OF 1 | | |

2



1