


NOTES:

1. MATERIAL: FIBERGLASS REINFORCED POLYMER (FRP)
2. WEIGHT: COLUMN: 190 Lbs.
CAP: 9 Lbs.
BASE: 12 Lbs.
3. MATERIAL THICKNESS.
COLUMN: 3/8"
4. INSIDE DIAMETER AT TOP OF COLUMN: 10 1/2"
5. OUTSIDE DIAMETER AT TOP OF COLUMN: 11 3/4"
6. INSIDE DIAMETER AT BOTTOM OF COLUMN: 11"
7. OUTSIDE DIAMETER AT BOTTOM OF COLUMN: 11 3/4"
8. MAXIMUM LOAD BEARING WEIGHT: 14000 Lbs.
9. NECK RING HEIGHT TO BE DETERMINED BY CUSTOMER
10. 36 FLUTES AT 3/4" WIDE

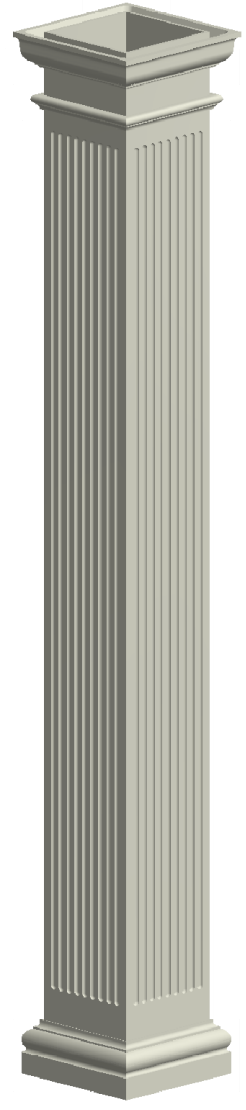

NOT TO SCALE

First Class Building Products, Inc.
3600 Dallas Highway Suite 230-387
Marietta, GA 30064
Tel: 770-514-8141
Email: firstclassbp@gmail.com
www.firstclassbp.com

DRAWN Bryan Daniels	4/13/2016
CHECKED	
QA	
MFG	
APPROVED	
DIMENSIONS ARE IN INCHES TOLERANCE: ± 1/4"	

FIRST CLASS
BUILDING PRODUCTS, INC.

TITLE Square Fluted Post Assembly 12" x 9'			
SIZE A	DWG NO SQF1209	REV 03	
SCALE 1:15	SHEET 1 OF 1		