


- NOTES:**
1. MATERIAL: FIBERGLASS REINFORCED POLYMER (FRP)
  2. WEIGHT: COLUMN: 162 Lbs.  
CAP: 5.5 Lbs.  
BASE: 7 Lbs.
  3. MATERIAL THICKNESS.  
COLUMN: 3/8"
  4. INSIDE DIAMETER AT TOP OF COLUMN: 6 3/4"
  5. OUTSIDE DIAMETER AT TOP OF COLUMN: 8"
  6. INSIDE DIAMETER AT BOTTOM OF COLUMN: 7 1/4"
  7. OUTSIDE DIAMETER AT BOTTOM OF COLUMN: 8"
  8. MAXIMUM LOAD BEARING WEIGHT: 10000 Lbs.
  9. NECK RING HEIGHT TO BE DETERMINED BY CUSTOMER
  10. 20 FLUTES AT 3/4" WIDE

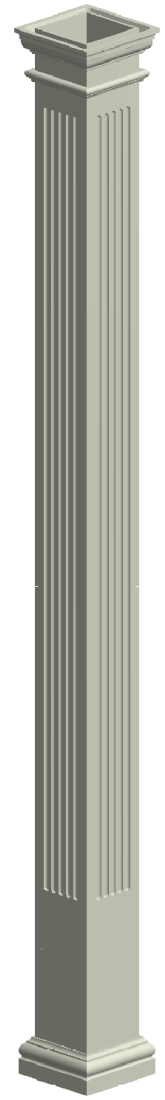

NOT TO SCALE

First Class Building Products, Inc.  
3600 Dallas Highway Suite 230-387  
Marietta, GA 30064  
Tel: 770-514-8141  
Email: firstclassbp@gmail.com  
www.firstclassbp.com

DRAWN Bryan Daniels	4/14/2016
CHECKED	
QA	
MFG	
APPROVED	
DIMENSIONS ARE IN INCHES TOLERANCE: ± 1/4"	

TITLE Square Fluted Post Assembly 8" x 10'		
SIZE A	DWG NO SQF0810	REV 03
SCALE 1:12	SHEET 1 OF 1	