


- NOTES:**
1. MATERIAL: FIBERGLASS REINFORCED POLYMER (FRP)
 2. WEIGHT: COLUMN: 128 Lbs.
CAP: 5.5 Lbs.
BASE: 7 Lbs.
 3. MATERIAL THICKNESS.
COLUMN: 3/8"
 4. INSIDE DIAMETER AT TOP OF COLUMN: 6 3/4"
 5. OUTSIDE DIAMETER AT TOP OF COLUMN: 8"
 6. INSIDE DIAMETER AT BOTTOM OF COLUMN: 7 1/4"
 7. OUTSIDE DIAMETER AT BOTTOM OF COLUMN: 8"
 8. MAXIMUM LOAD BEARING WEIGHT: 10000 Lbs.
 9. NECK RING HEIGHT TO BE DETERMINED BY CUSTOMER
 10. 20 FLUTES AT 3/4" WIDE

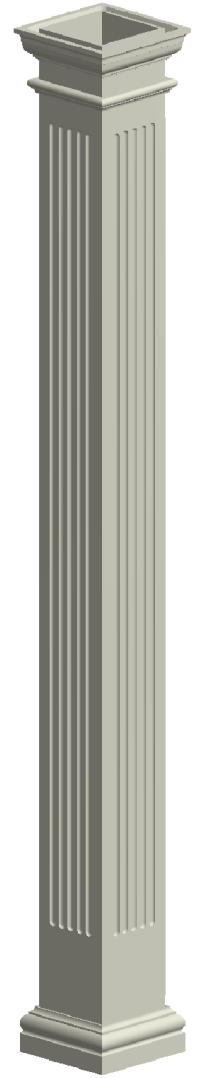

NOT TO SCALE

First Class Building Products, Inc.
3600 Dallas Highway Suite 230-387
Marietta, GA 30064
Tel: 770-514-8141
Email: firstclassbp@gmail.com
www.firstclassbp.com

DRAWN Bryan Daniels	4/14/2016
CHECKED	
QA	
MFG	
APPROVED	
DIMENSIONS ARE IN INCHES TOLERANCE: ± 1/4"	

TITLE Square Fluted Post Assembly 8" x 8'			
SIZE A	DWG NO SQF0808	REV 03	
SCALE 1:12	SHEET 1 OF 1		