

**FIRST CLASS Building Products, Inc.**


3600 Dallas Highway Suite 230-387


Marietta GA, 30064


1.770.514.8141


firstclassbp@gmail.com


www.firstclassbp.com

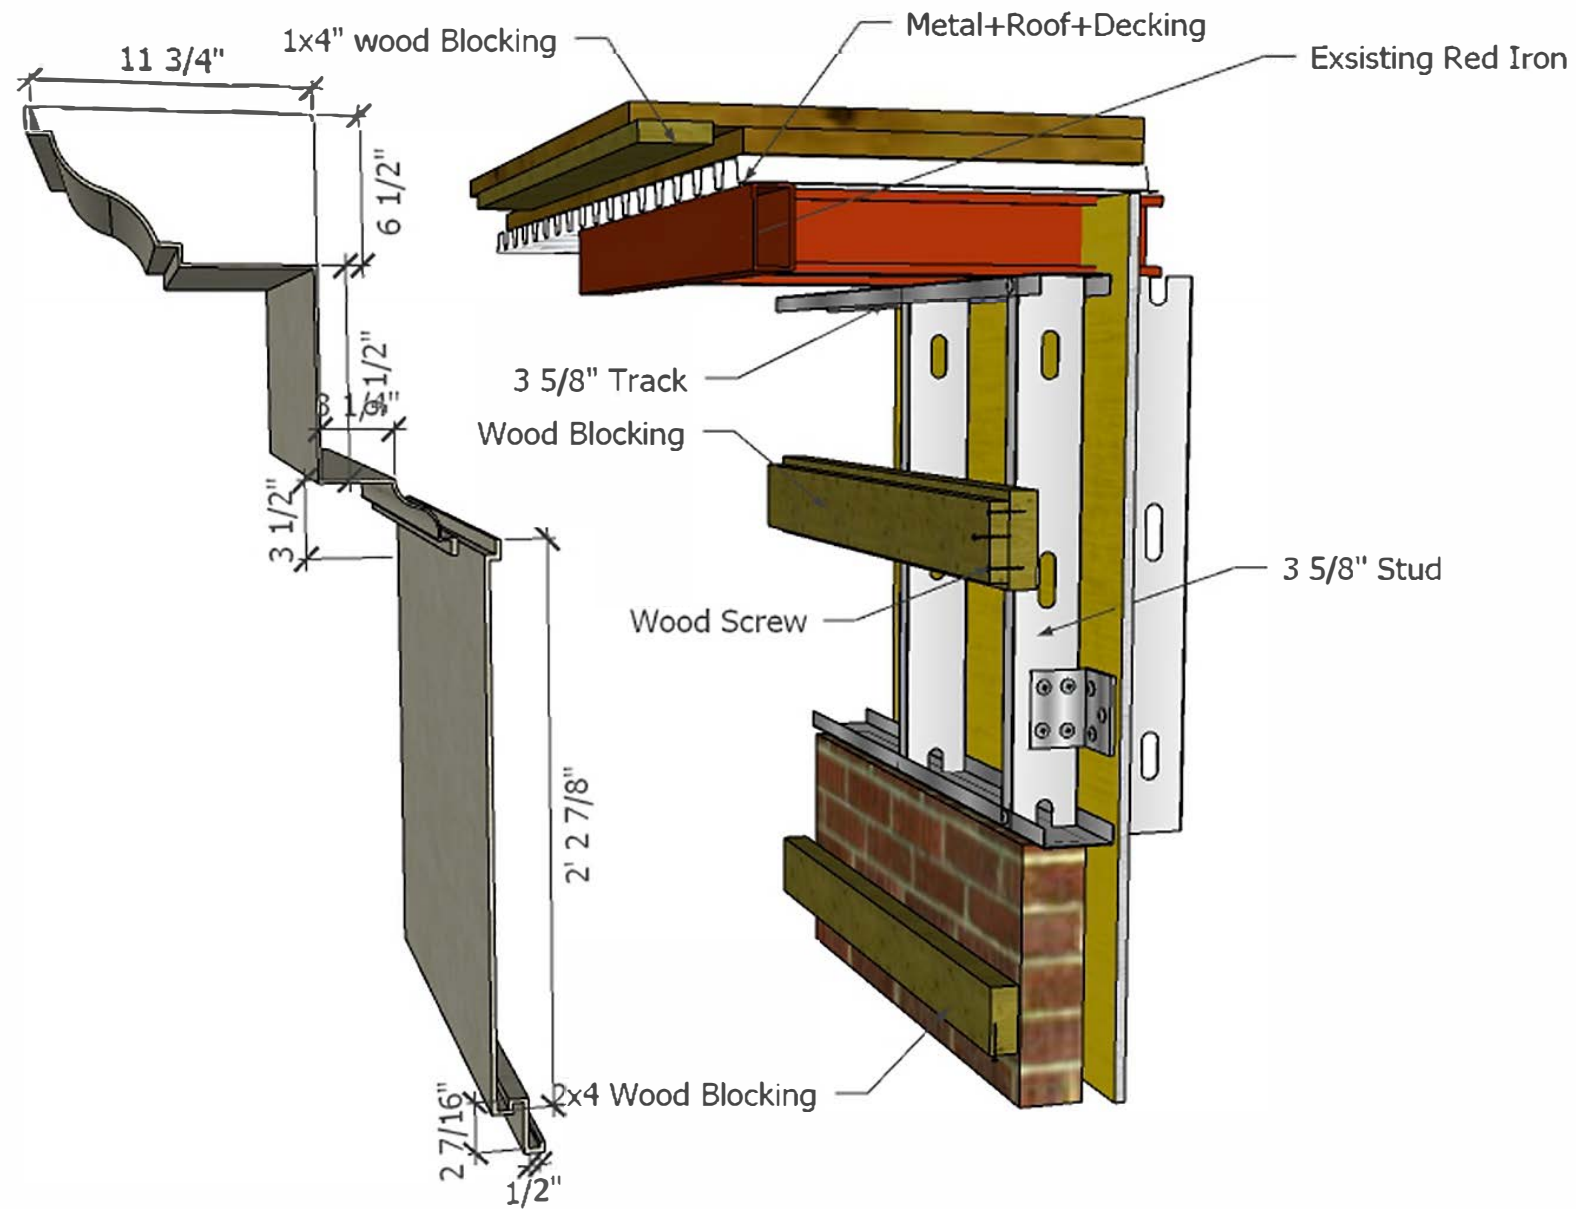

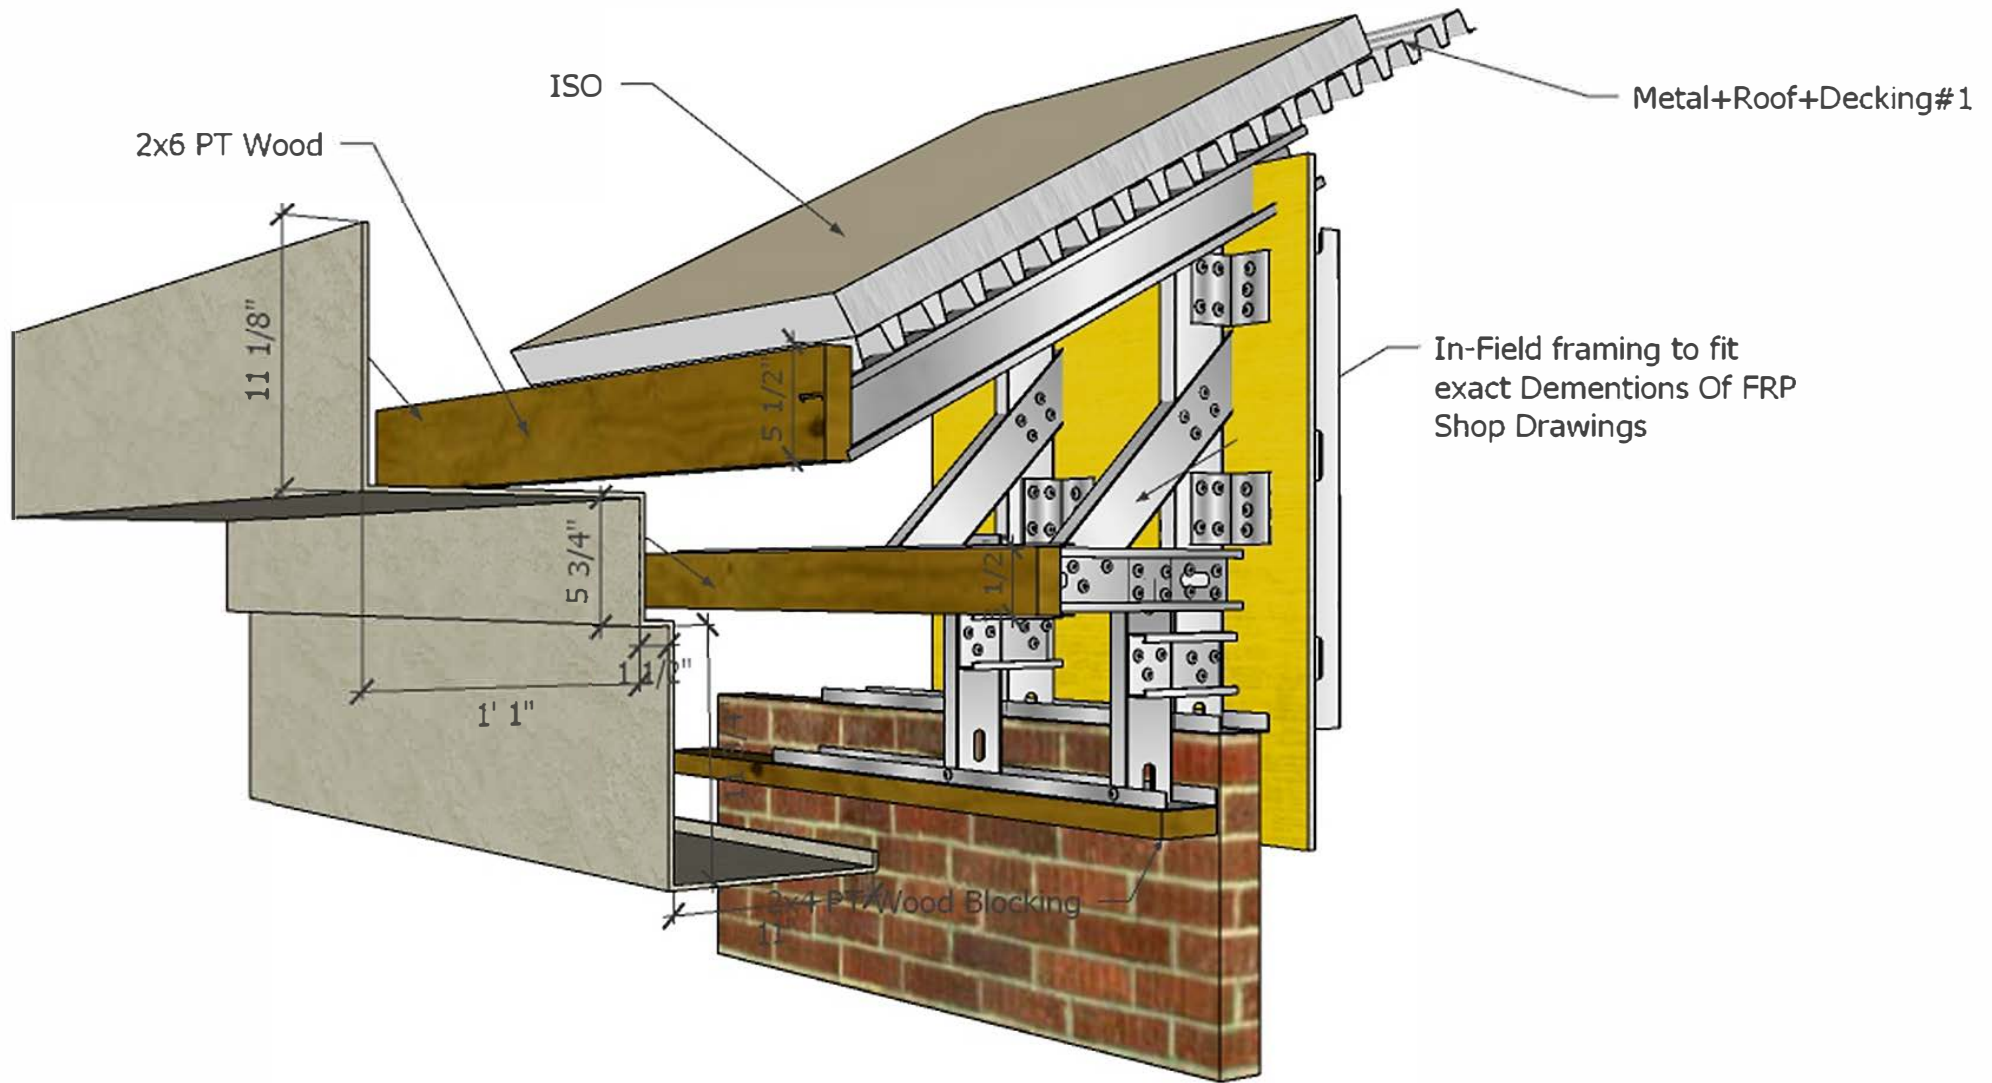

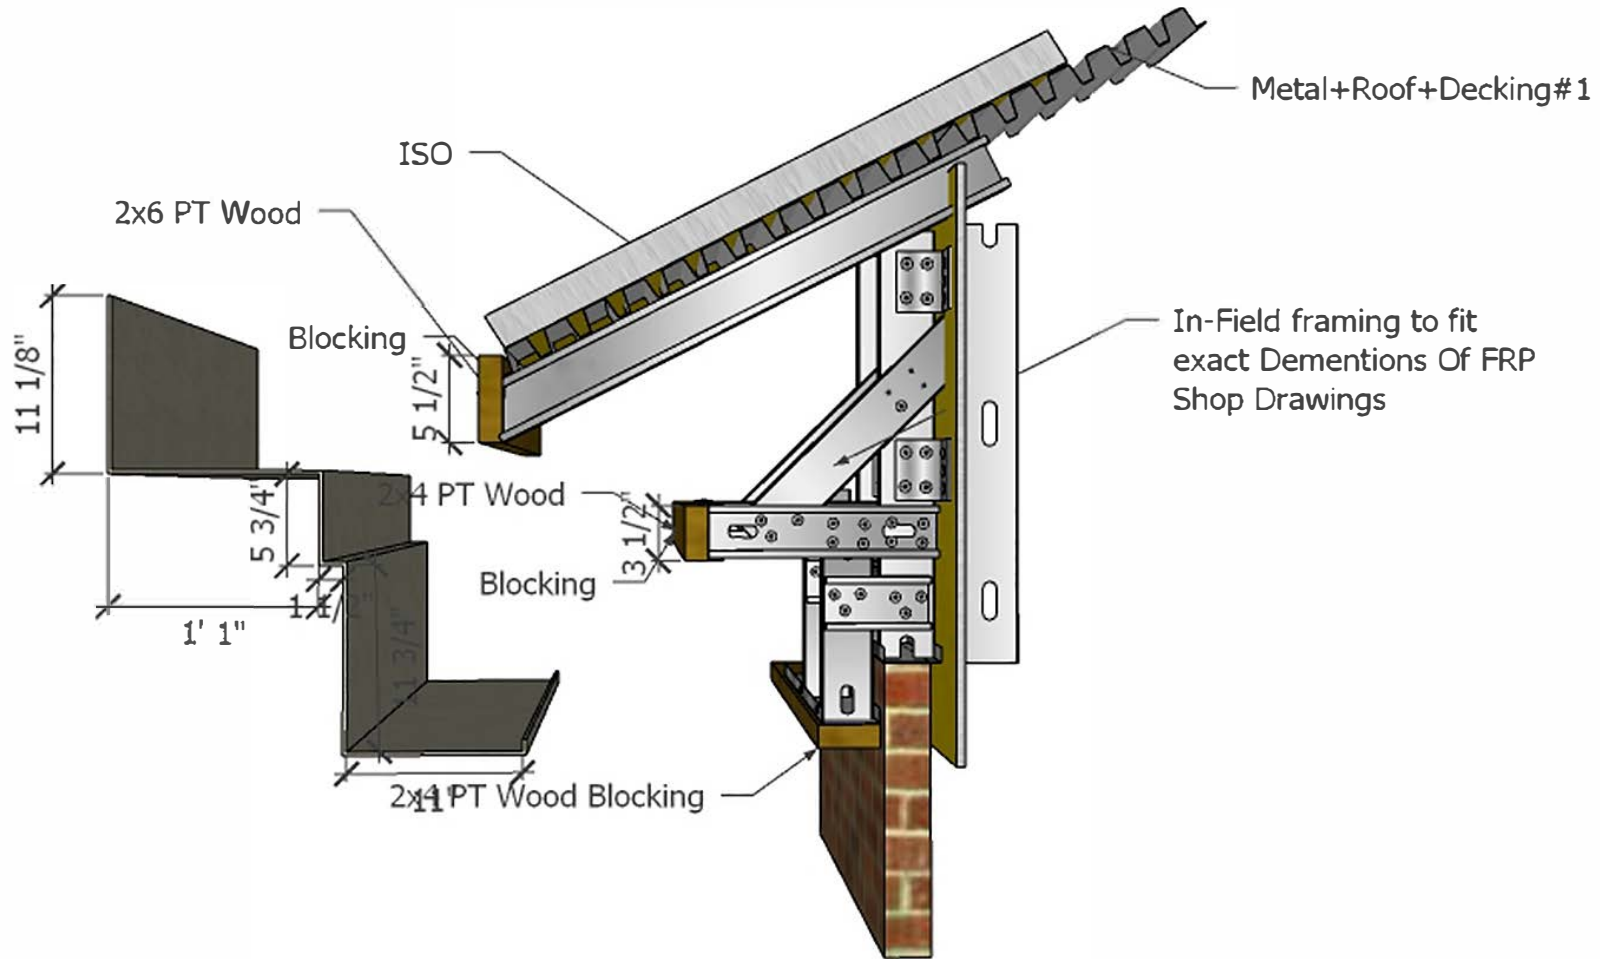

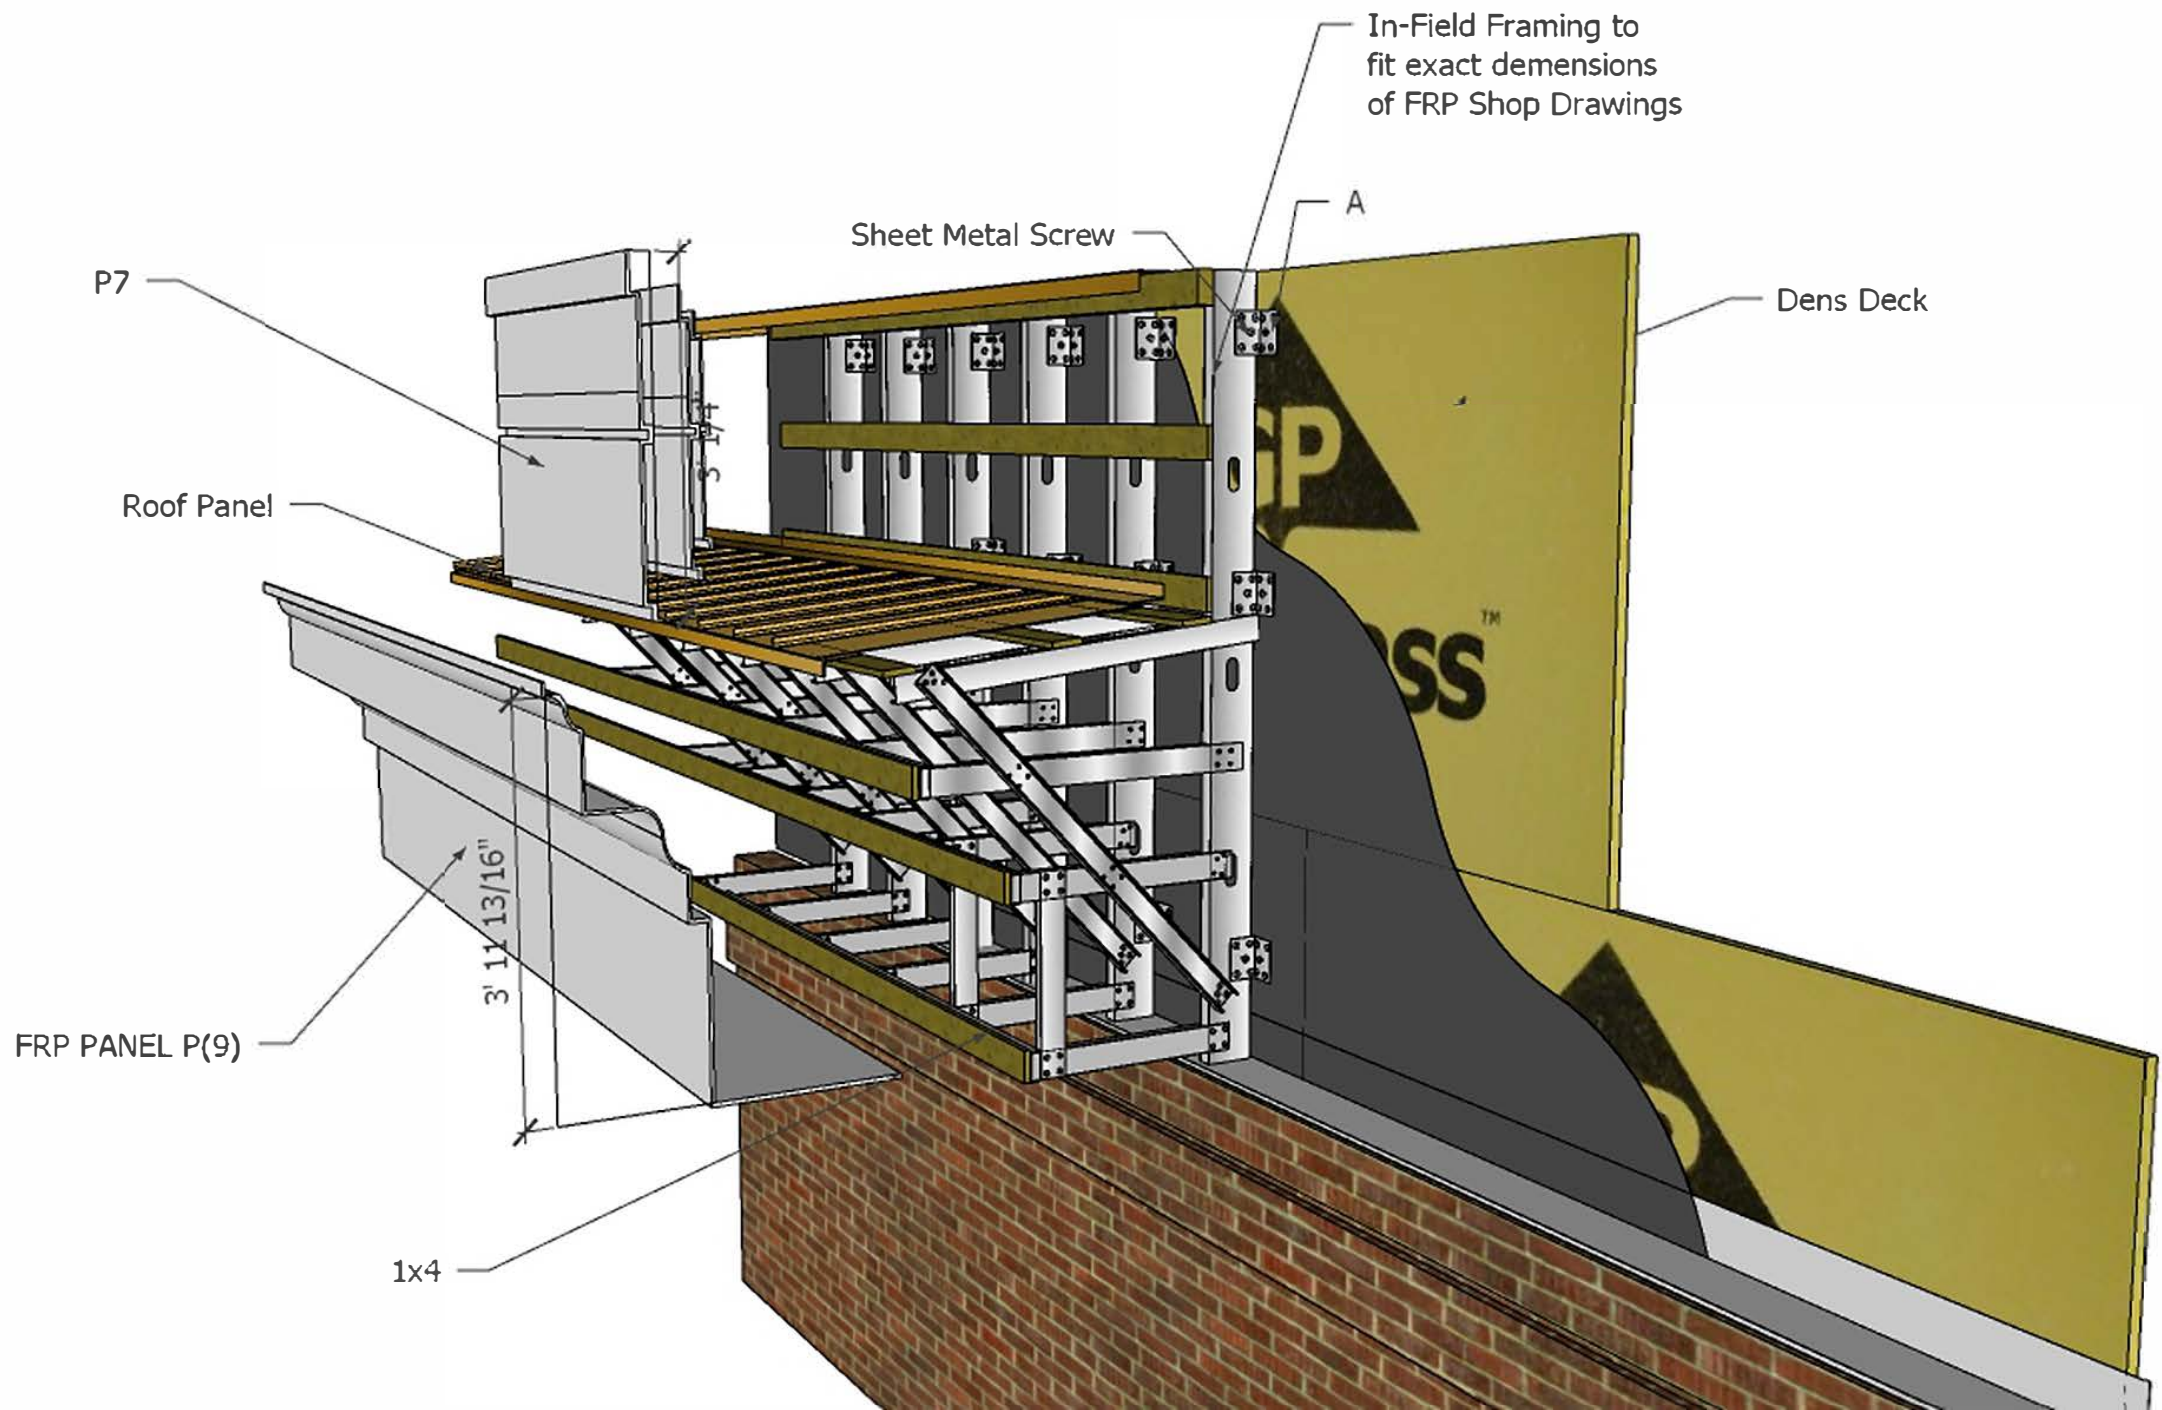

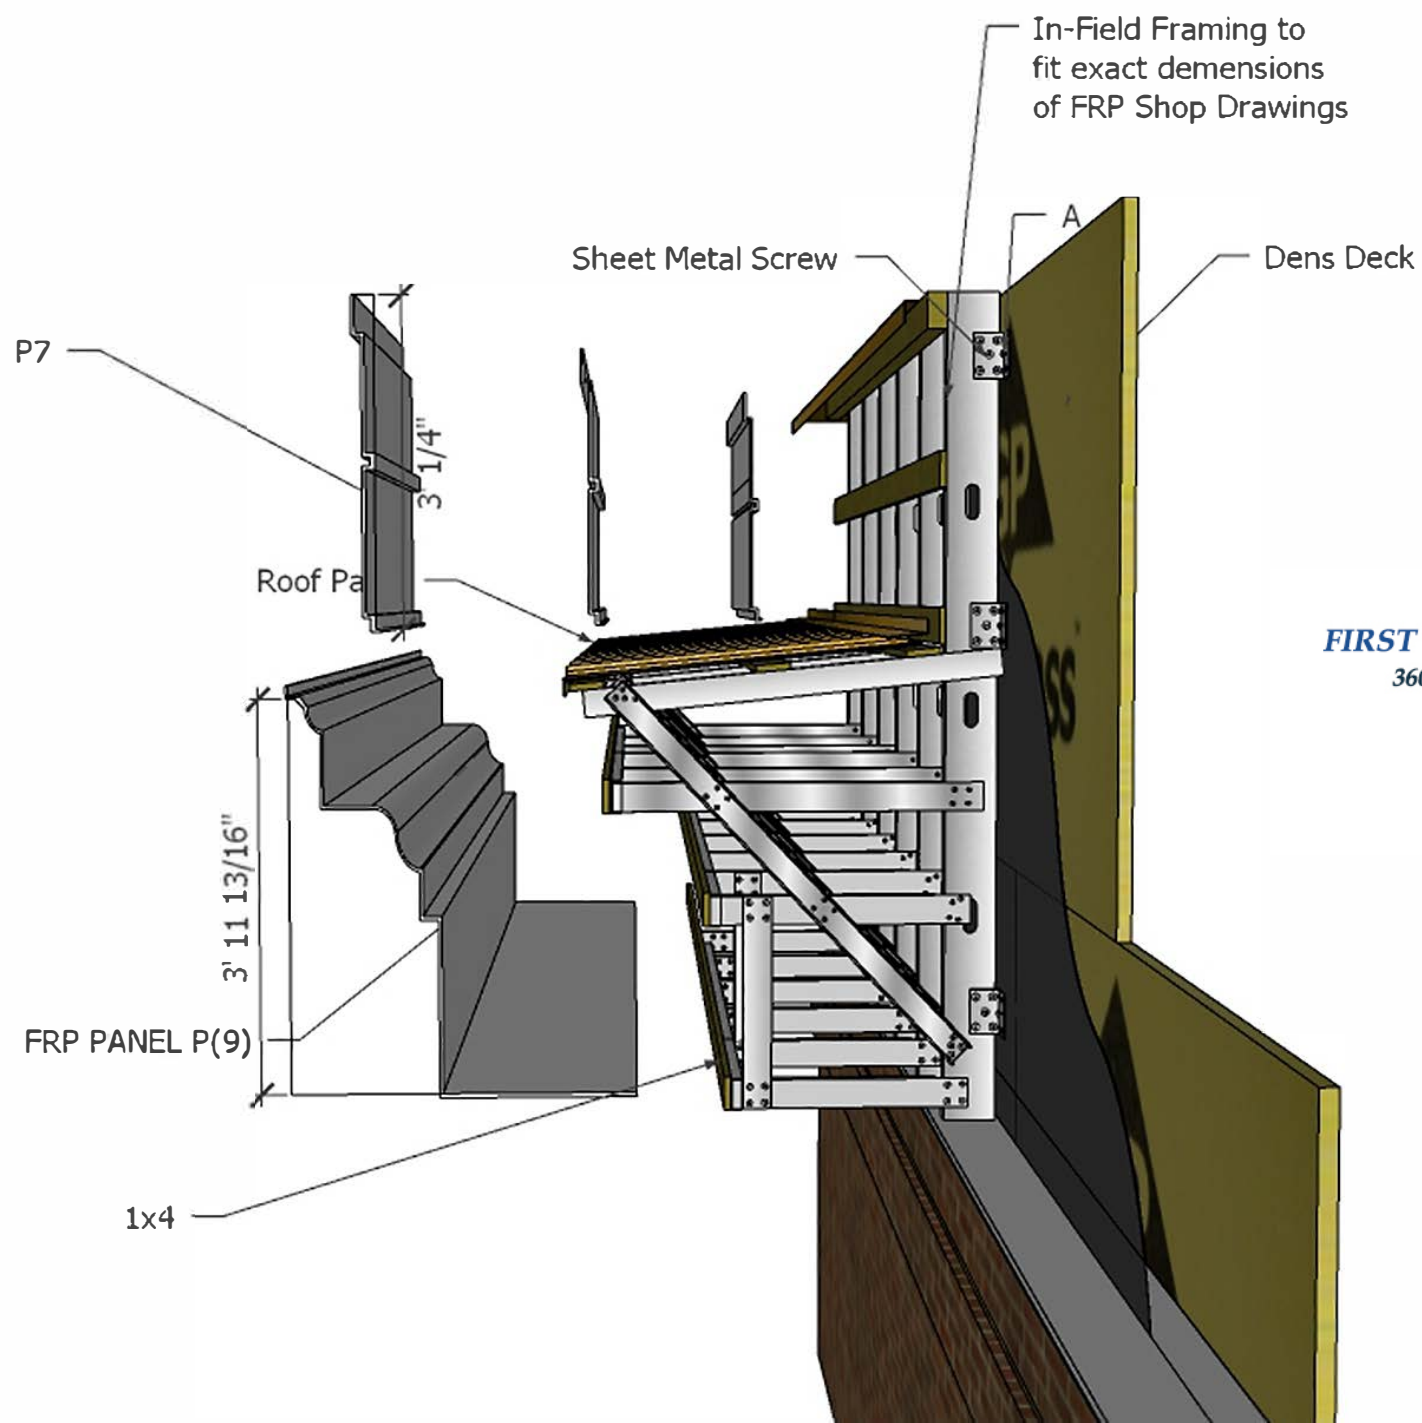

**FIRST CLASS Building Products, Inc.**  
 3600 Dallas Highway Suite 230-387  
 Marietta GA, 30064  
 1.770.514.8141  
 firstclassbp@gmail.com  
 www.firstclassbp.com