


- ③ PRE-DRILL, C/SINK, No. 12 CORROSIVE RESISTANT SCREWS AT LOCATIONS INDICATED. FINISH FLUSH AND SMOOTH - WHERE OCCURS - TYPICAL (ALL SCREWS ARE PLACED AT 10" ON CENTER - MAXIMUM - TYPICAL). (BY OTHERS)
- ④ INDICATES FACE OF SOLID - RIGID STRUCTURALLY SOUND SURFACE. (BY OTHERS)
- ⑤ PRESSURE TREATED WOOD BLOCKING (BY OTHERS)

FRP CORNICE PART NO. 01/P2
FRP FRIEZE PART NO. 02/P2
SECTION - FRP CORNICE AND FRIEZE
SCALE: 3"=1'-0"
NOTE: ALL FRP CORNICE AND FRIEZE TO BE SUPPLIED UNFINISHED WITH SINGLE COLOR GEL COAT. (PRIMER AND FINAL PAINT TO BE APPLIED IN FIELD BY OTHERS)

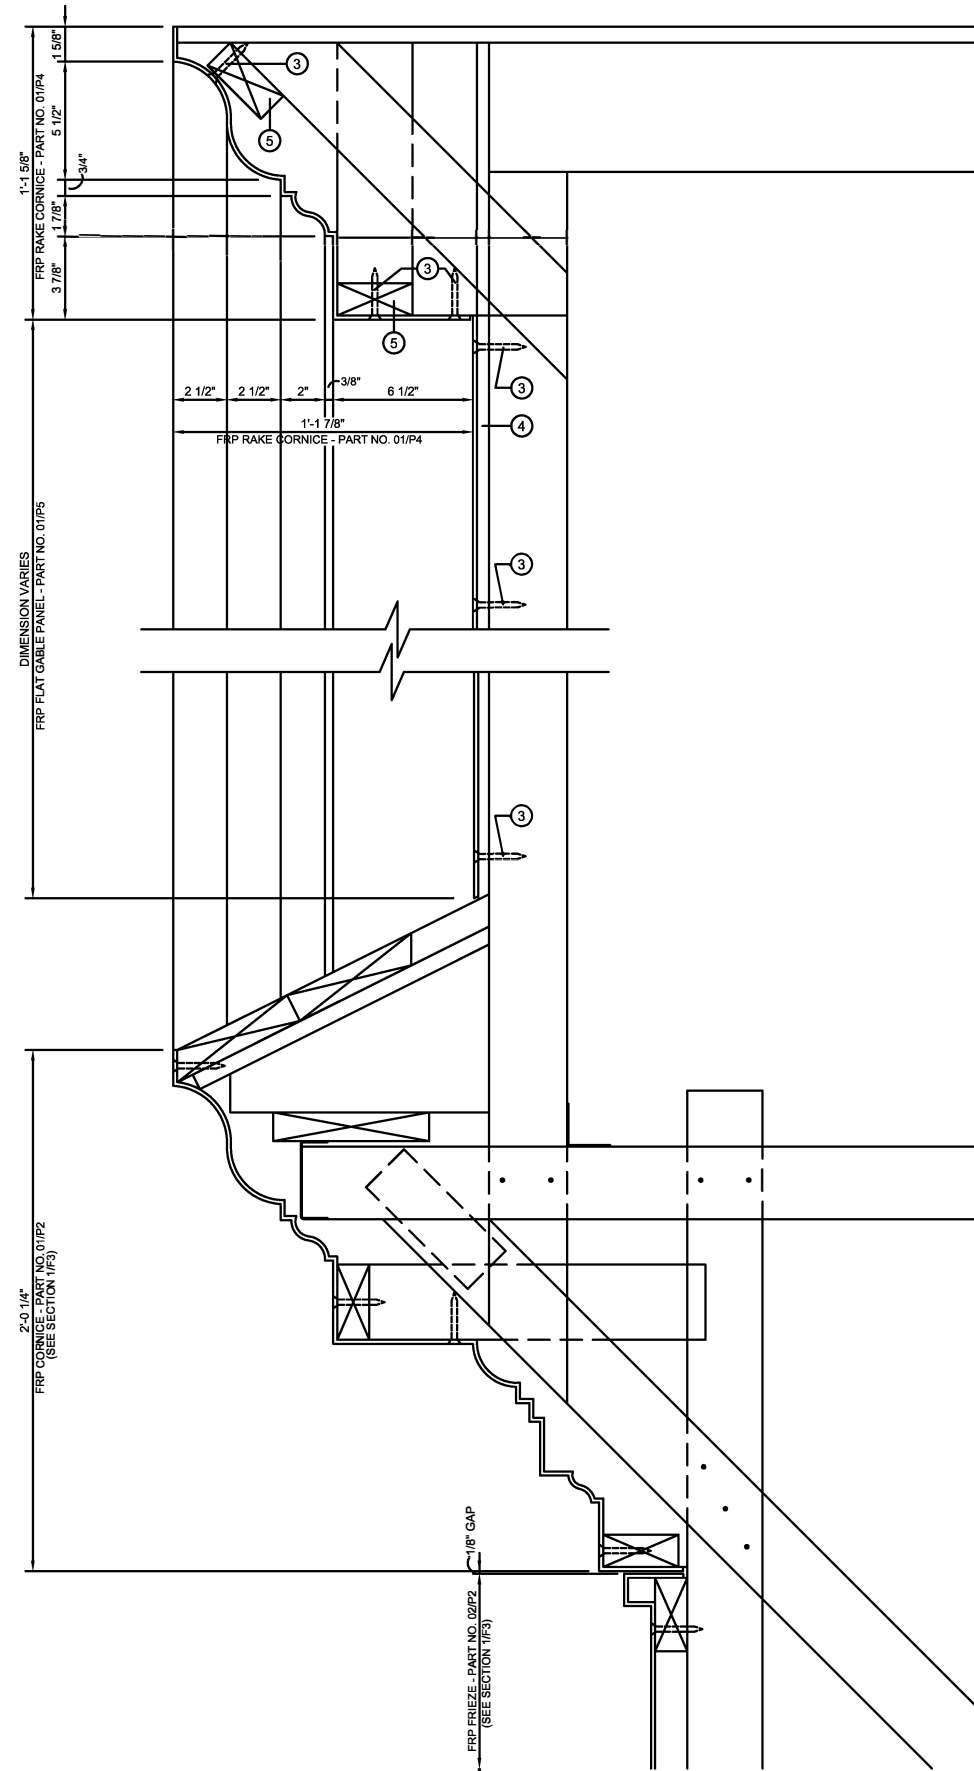

FRP RAKE CORNICE PART NO. 01/P4
FRP GABLE PANEL PART NO. 01/P5
SECTION - FRP RAKE CORNICE AND GABLE PANEL
SCALE: 3"=1'-0"
NOTE: ALL FRP CORNICE AND FRIEZE TO BE SUPPLIED UNFINISHED WITH SINGLE COLOR GEL COAT. (PRIMER AND FINAL PAINT TO BE APPLIED IN FIELD BY OTHERS)

REVISION NO.	DATE

**PADUCAH REGIONAL CAMPUS
EDUCATION CENTER
MURRAY STATE UNIVERSITY**

FIRST CLASS BUILDING PRODUCTS

3600 DALLAS HIGHWAY - SUITE 230-387
MABLETTA, GEORGIA 30084 - USA
Phone 770.514.6141 - Fax 770.514.0731

DESIGNED BY	R. ELLSWORTH
DATE	02.18.2013
SCALE	3"=1'-0"
DWG FILE NO.	PADUCAH3.DWG

F3