



**2**  
F2 **TYPICAL SPLIT COLUMN SECTION**  
NOT TO SCALE

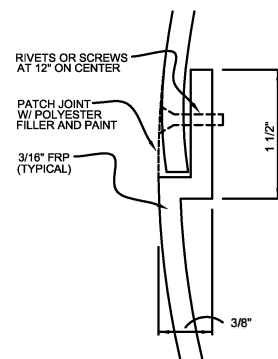

**3**  
F2 **TYPICAL VERTICAL JOINT DETAIL**  
FULL SCALE

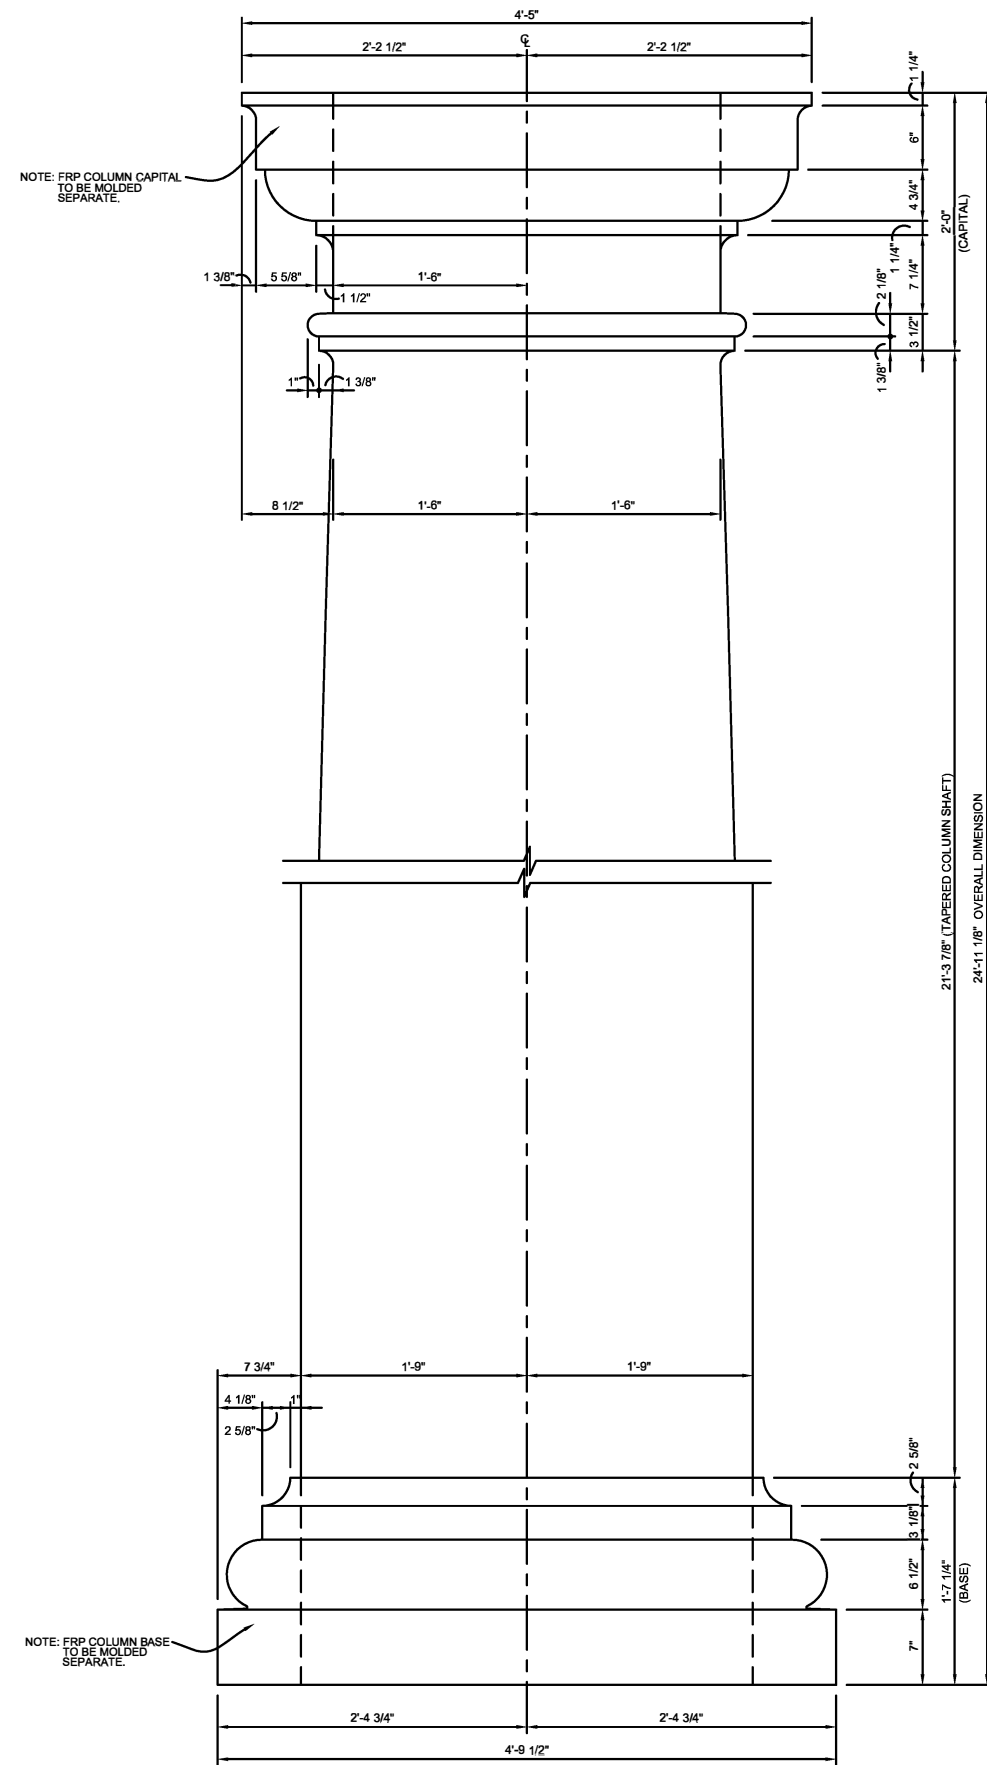

NOTE: FRP COLUMN BASE TO BE MOLDED SEPARATE.

NOTE: FRP COLUMN CAPITAL TO BE MOLDED SEPARATE.

**1**  
F2 **ELEVATION - 42\"/>

NOTE: ALL FRP COLUMNS TO BE SUPPLIED UNFINISHED WITH SINGLE COLOR GEL COAT. (PRIMER AND FINAL PAINT TO BE APPLIED IN FIELD BY OTHERS)**

REVISION NO.	BY

**PADUCAH REGIONAL CAMPUS  
EDUCATION CENTER  
MURRAY STATE UNIVERSITY**

**FIRST CLASS BUILDING PRODUCTS**  
3600 DALLAS HIGHWAY - SUITE 230-387  
MABLETTA, GEORGIA 30064 - USA  
Phone 770.514.8141 • Fax 770.514.0731

DESIGNED BY	R. ELLSWORTH
CHECKED BY	
DATE	02.18.2013
SCALE	AS NOTED
FILE NO.	PADUCAH2.DWG

**F2**